


# OAKBROOK EVANGELICAL FREE CHURCH

OSHKOSH, WI  
PHASE 1  
FLOOR PLAN  
8,493 SQ. FT. FIRST FLOOR  
2,117 SQ. FT. SECOND FLOOR



SOUTHEAST ELEVATION

SCALE: 1/8" = 1'-0"

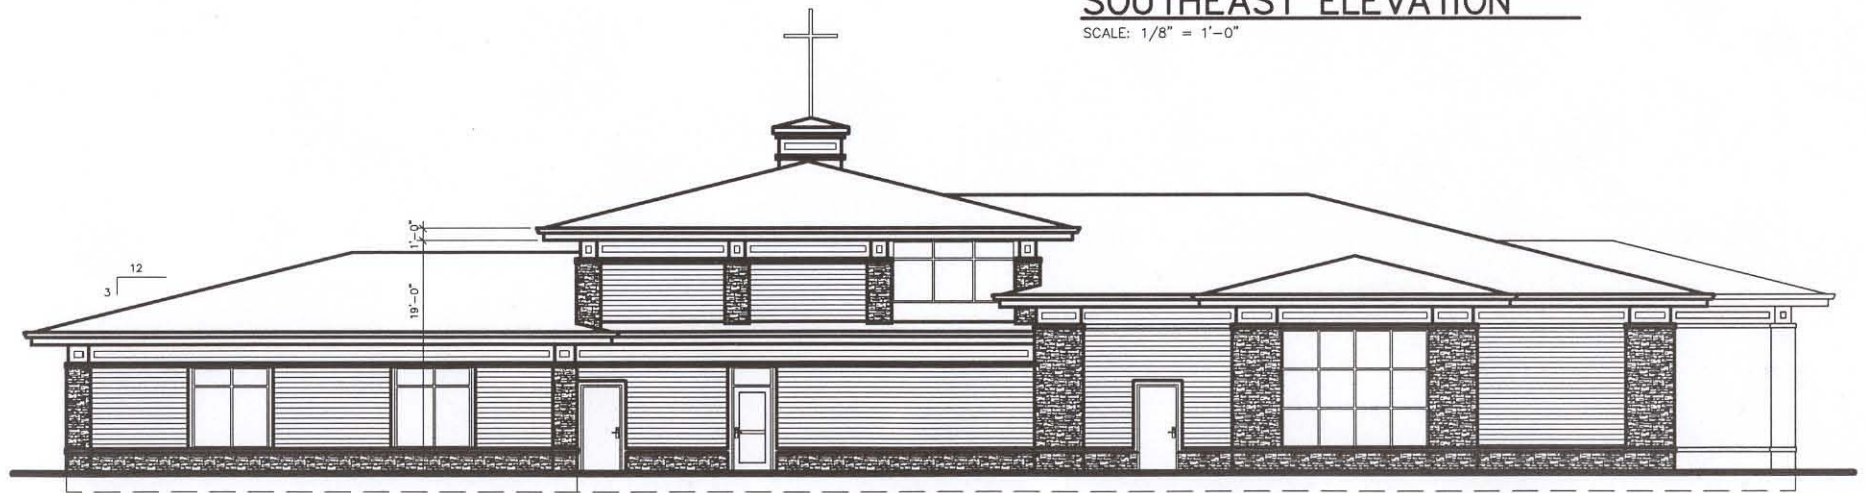

NORTHWEST ELEVATION

SCALE: 1/8" = 1'-0"